




TOW DRAIN DRAINAGE DISTRICT MAP


MONTCALM COUNTY DRAIN COMMISSIONER: SANDY RAINES

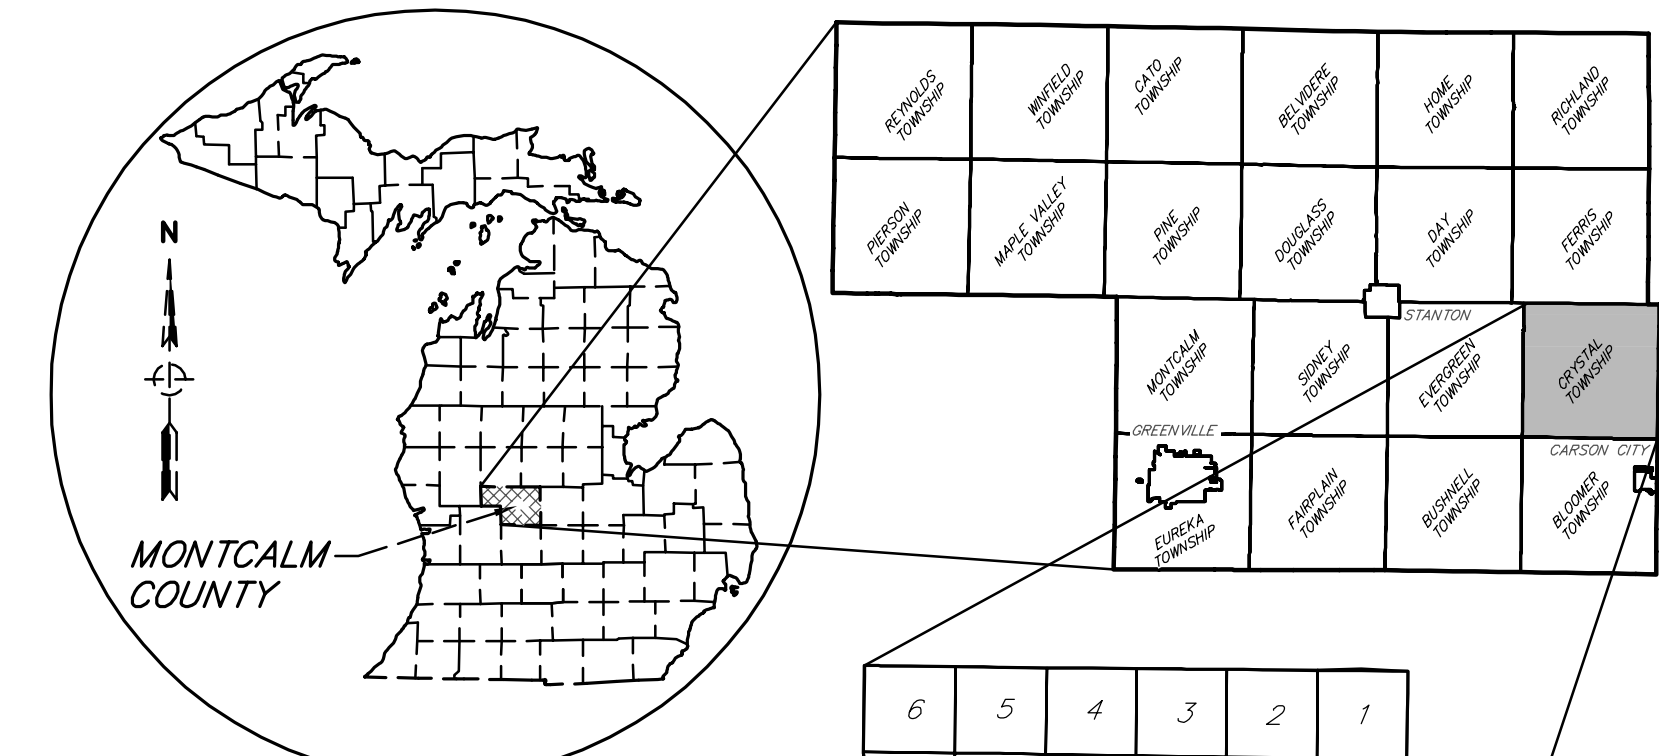

AREA MAP
NOT TO SCALE

PROJECT LOCATION

6	5	4	3	2	1
7	8	9	10	11	12
18	17	16	15	14	13
19	20	21	22	23	24
30	29	28	27	26	25
31	32	33	34	35	36

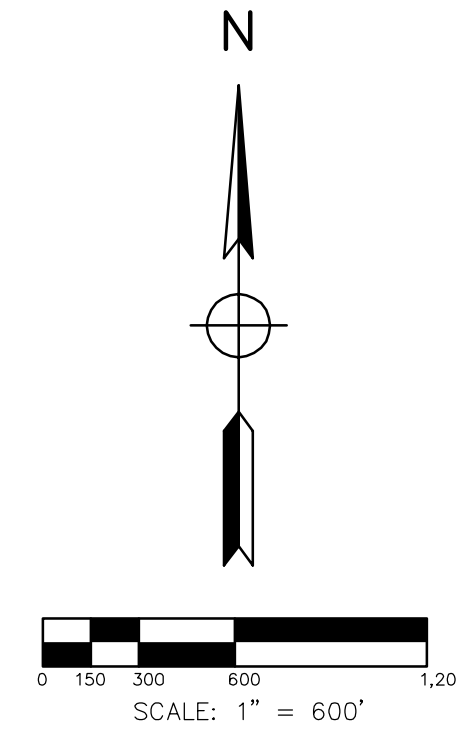


SECTIONS 7 & 18, T.10 N.-R.5 W.
CRYSTAL TOWNSHIP
MONTCALM COUNTY, MICHIGAN

LEGEND

- TOW DRAIN DRAINAGE DISTRICT
- TOW DRAIN & BRANCHES
- ROAD
- OTHER WATERCOURSES
- PARCEL NUMBER
- ACRES OF PARCEL (GIS)
- ACRES OF PARCEL WITHIN DISTRICT


DRAINAGE DISTRICT BREAKDOWN

PROPERTY OWNERS ASSESSABLE ACREAGE	
CRYSTAL TOWNSHIP	85.841 AC.
TOTAL ACREAGE IN DISTRICT	85.84 AC.
TOW DRAIN & BRANCHES	2,085.6 FT.
TOTAL LENGTH OF DRAIN	2,085.6 FT.

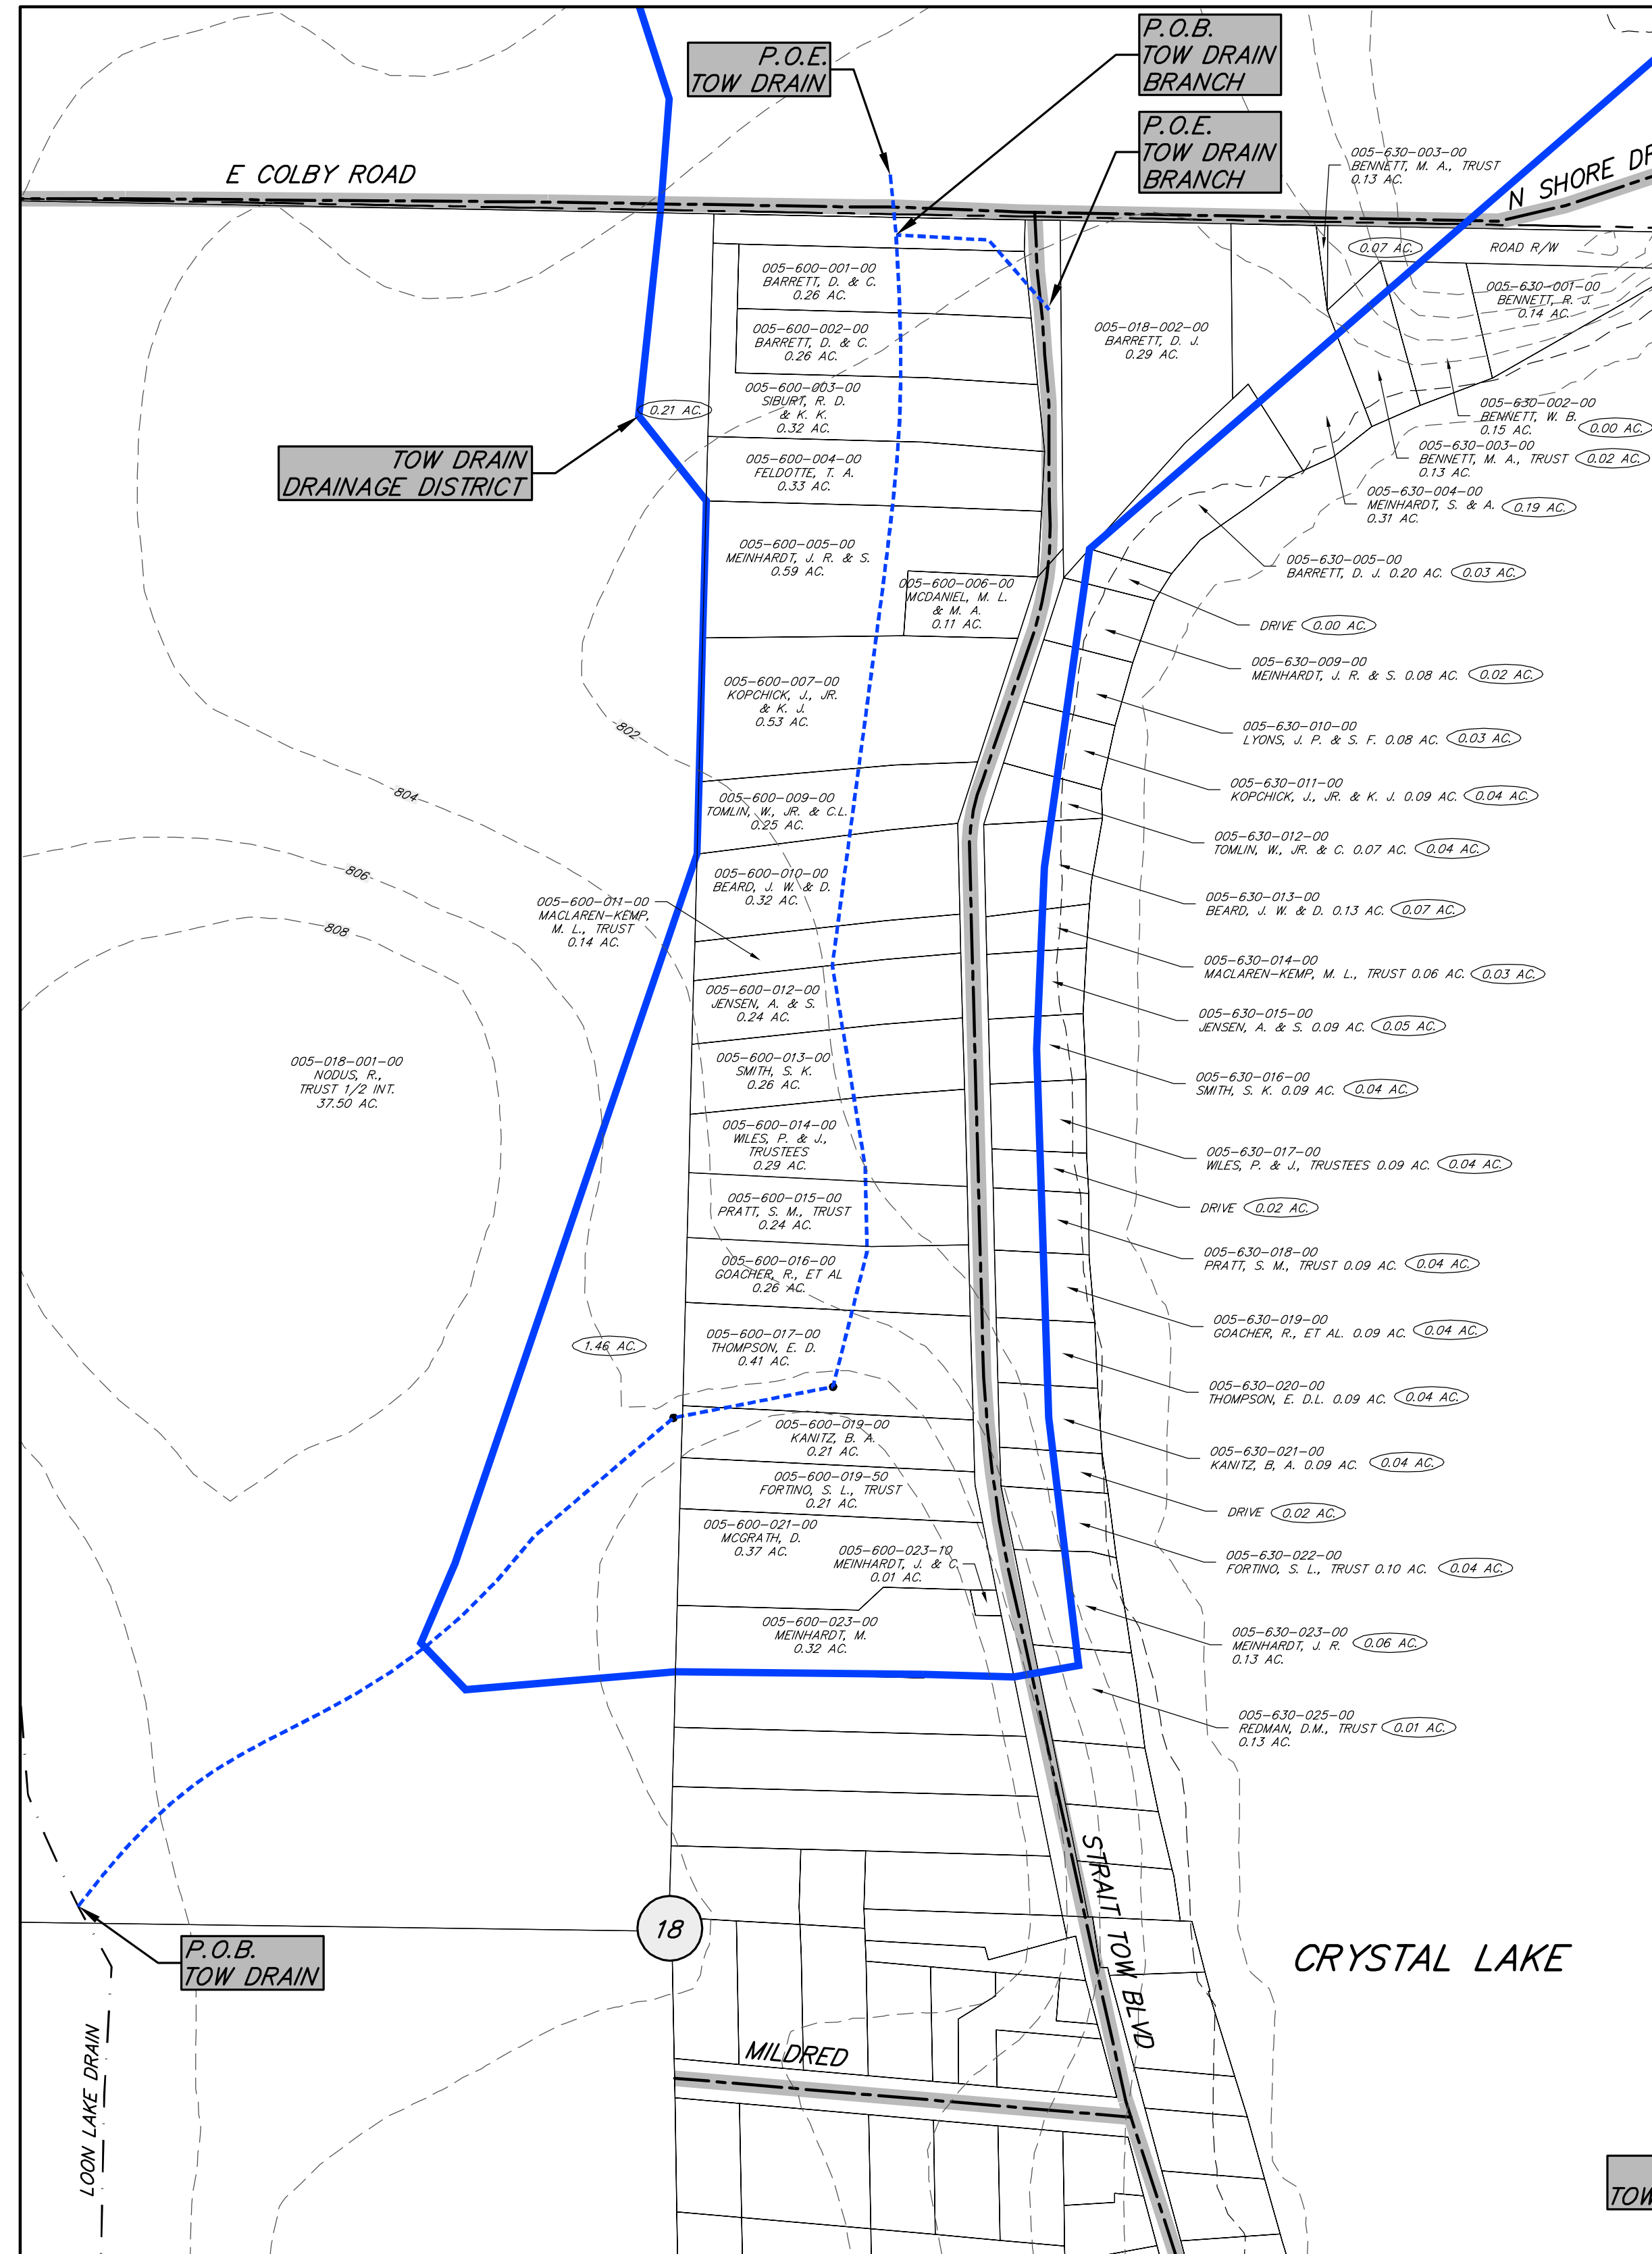

INSET

SCALE: 1" = 100'

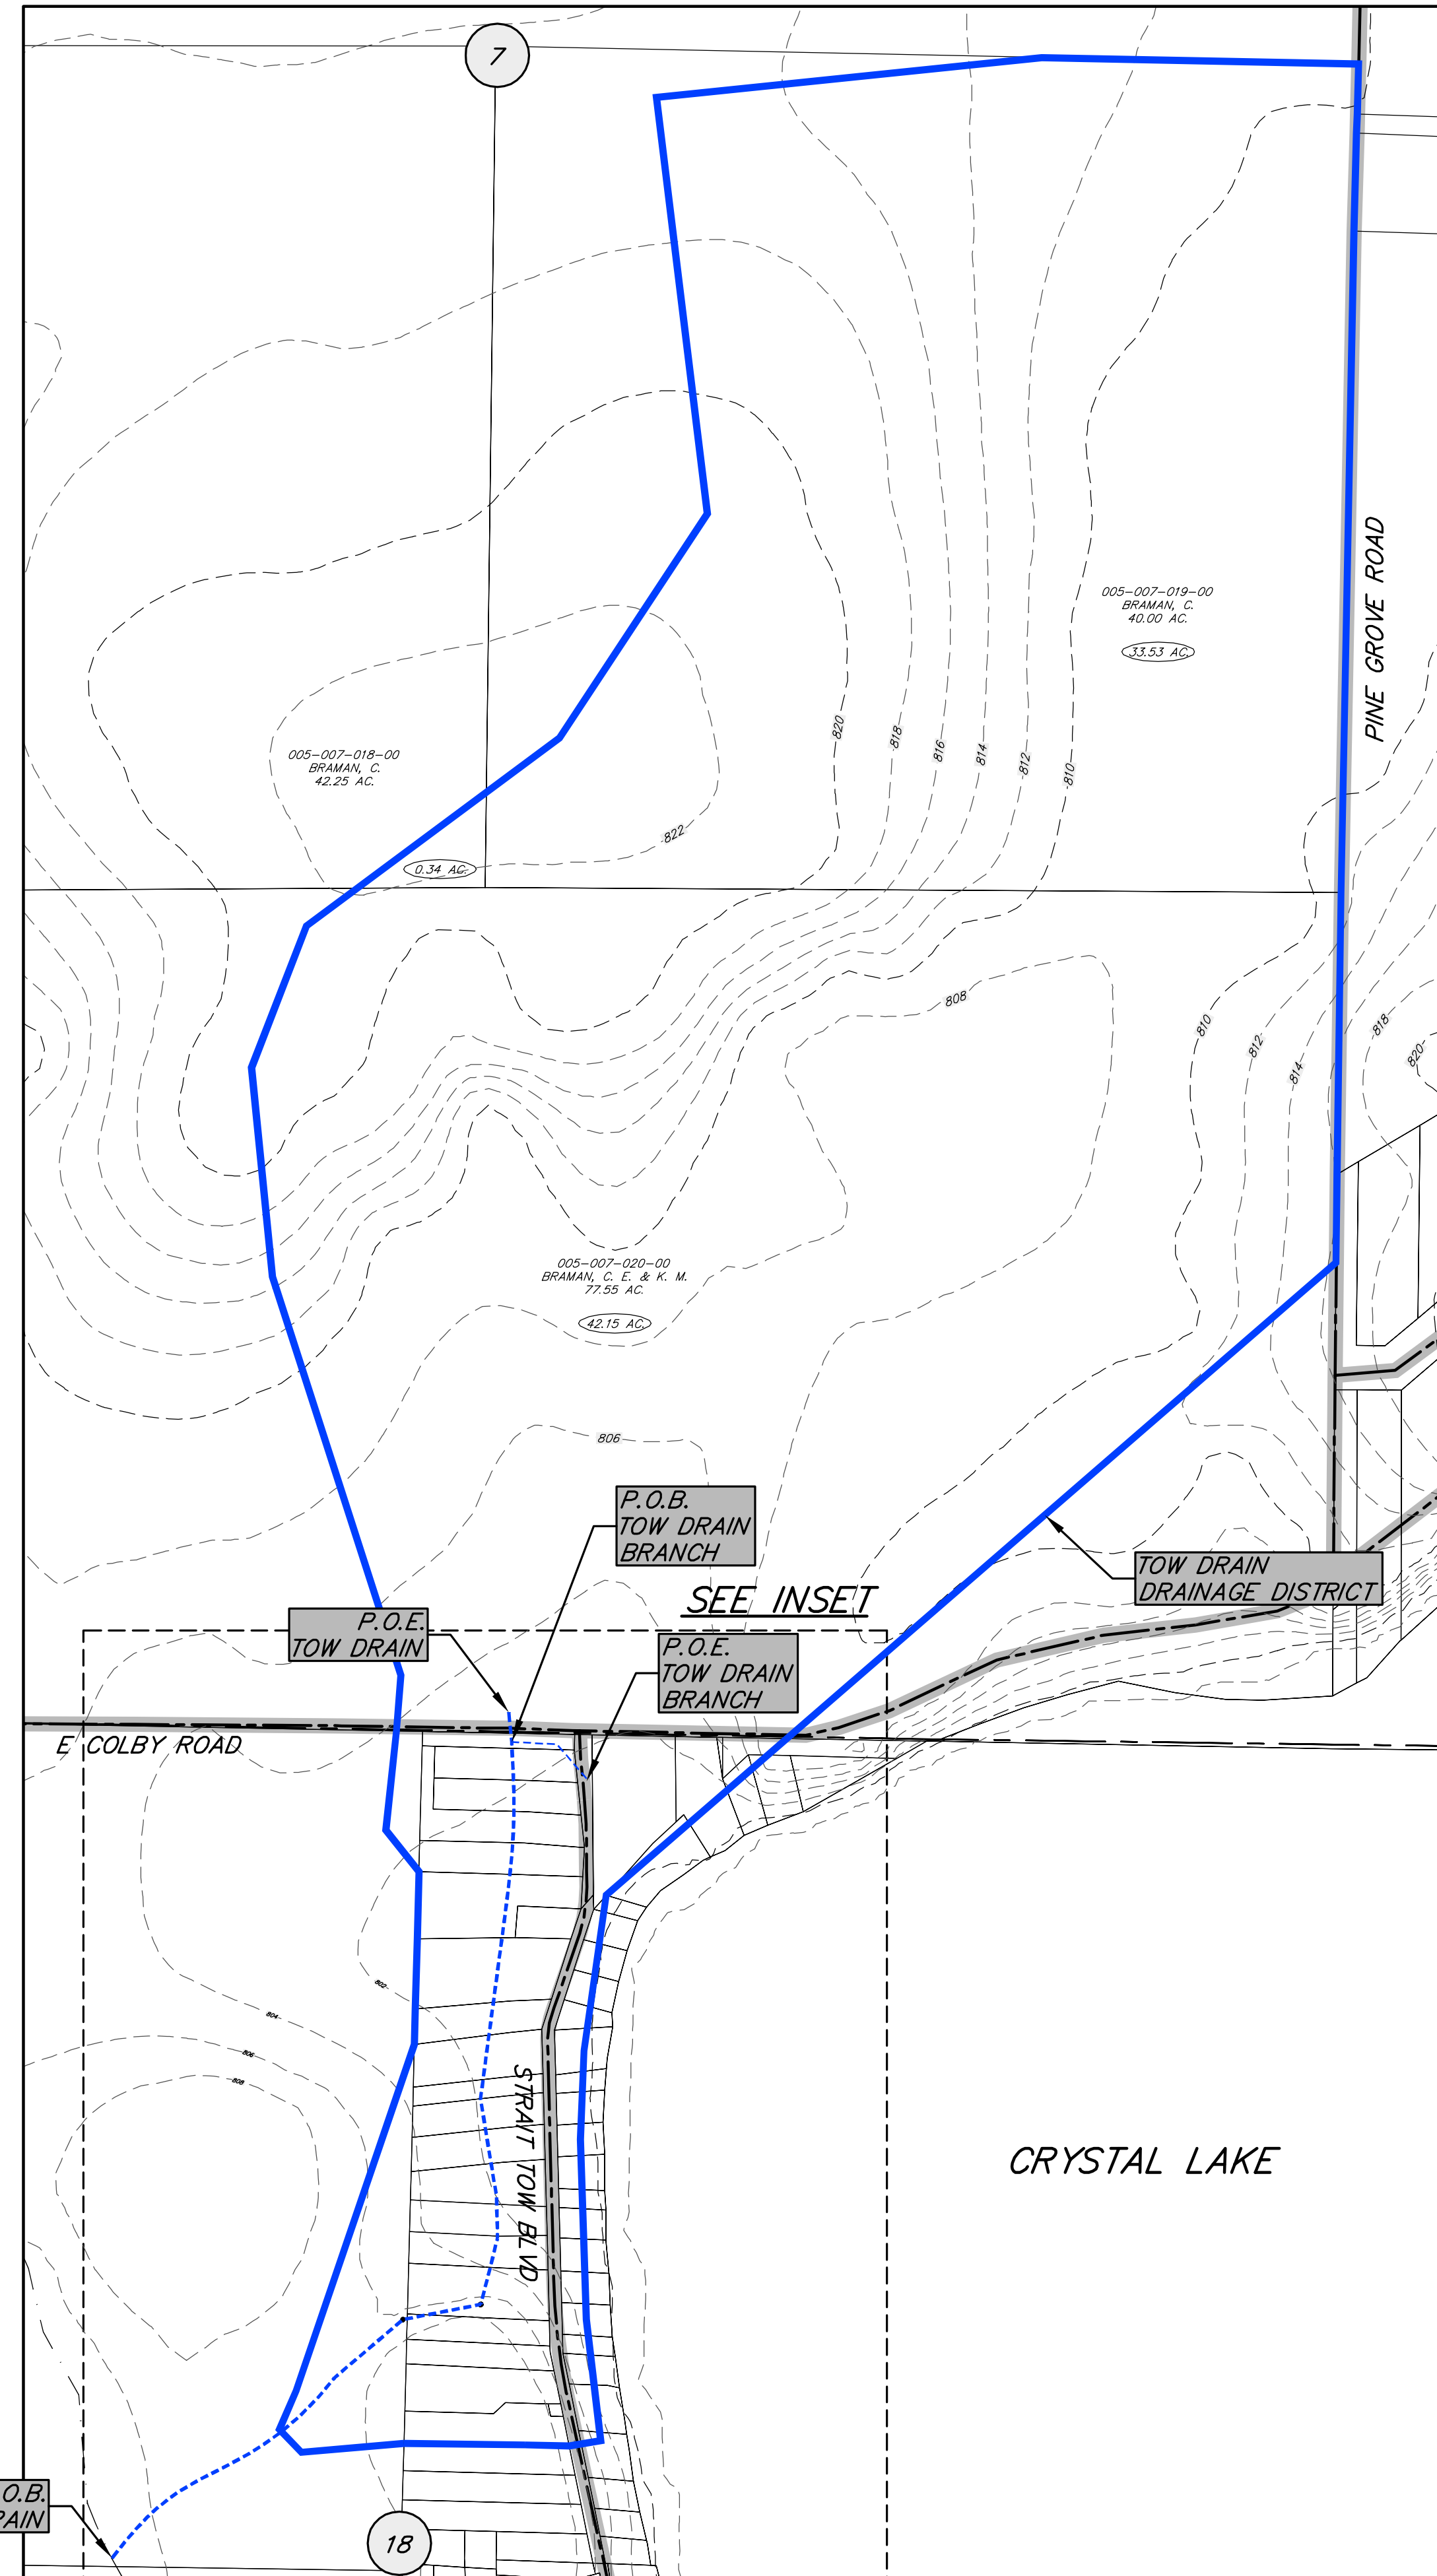

TOW DRAIN DRAINAGE DISTRICT MAP

SCALE: 1" = 200'

PROJECT DATUM	
HORIZONTAL:	STATE PLANE SOUTH MI '83 2113
VERTICAL:	NORTH AMERICAN VERTICAL DATUM '88
GIS DATA SOURCE:	PARCELS: MONTCALM GIS (EQUALIZATION 4-23-2014)

BY	MARK	REVISIONS	DATE

THE WORK REPRESENTED BY THIS DRAWING WAS DESIGNED BY THE ENGINEER FOR THIS SPECIFIC APPLICATION AND SPECIFIC LOCATION DESCRIBED HEREIN IN ACCORDANCE WITH THE CONDITIONS PREVALENT AT THE TIME THE DESIGN WAS DONE. THE ENGINEER DOES NOT GUARANTEE AND WILL NOT BE LIABLE FOR ANY OTHER LOCATION, CONDITION, DESIGN OR PURPOSE.

TOW DRAIN
MONTCALM COUNTY, MICHIGAN

DRAINAGE DISTRICT
MAP

ST. JOHNS OFFICE
1400 Zeeb Drive
St. Johns, MI 48879
Tel. 989-224-2355
Fax. 989-224-2357
www.SpicerGroup.com

DE. BY: TAM	CH. BY: PLF	PROJECT NO.
DR. BY: TAM	APP. BY: PLF	121677SG2014

STDS.	SHEET 1 OF 1
DATE: JUNE, 2015	FILE NO.
SCALE: AS SHOWN	JDR-2688-01